




FIRST FLOOR PLAN  
 Bolton Town Hall  
 KANG ASSOCIATES, INC.  
 Date: 6-18-08  
 Scale: 1/8" = 1' 0"

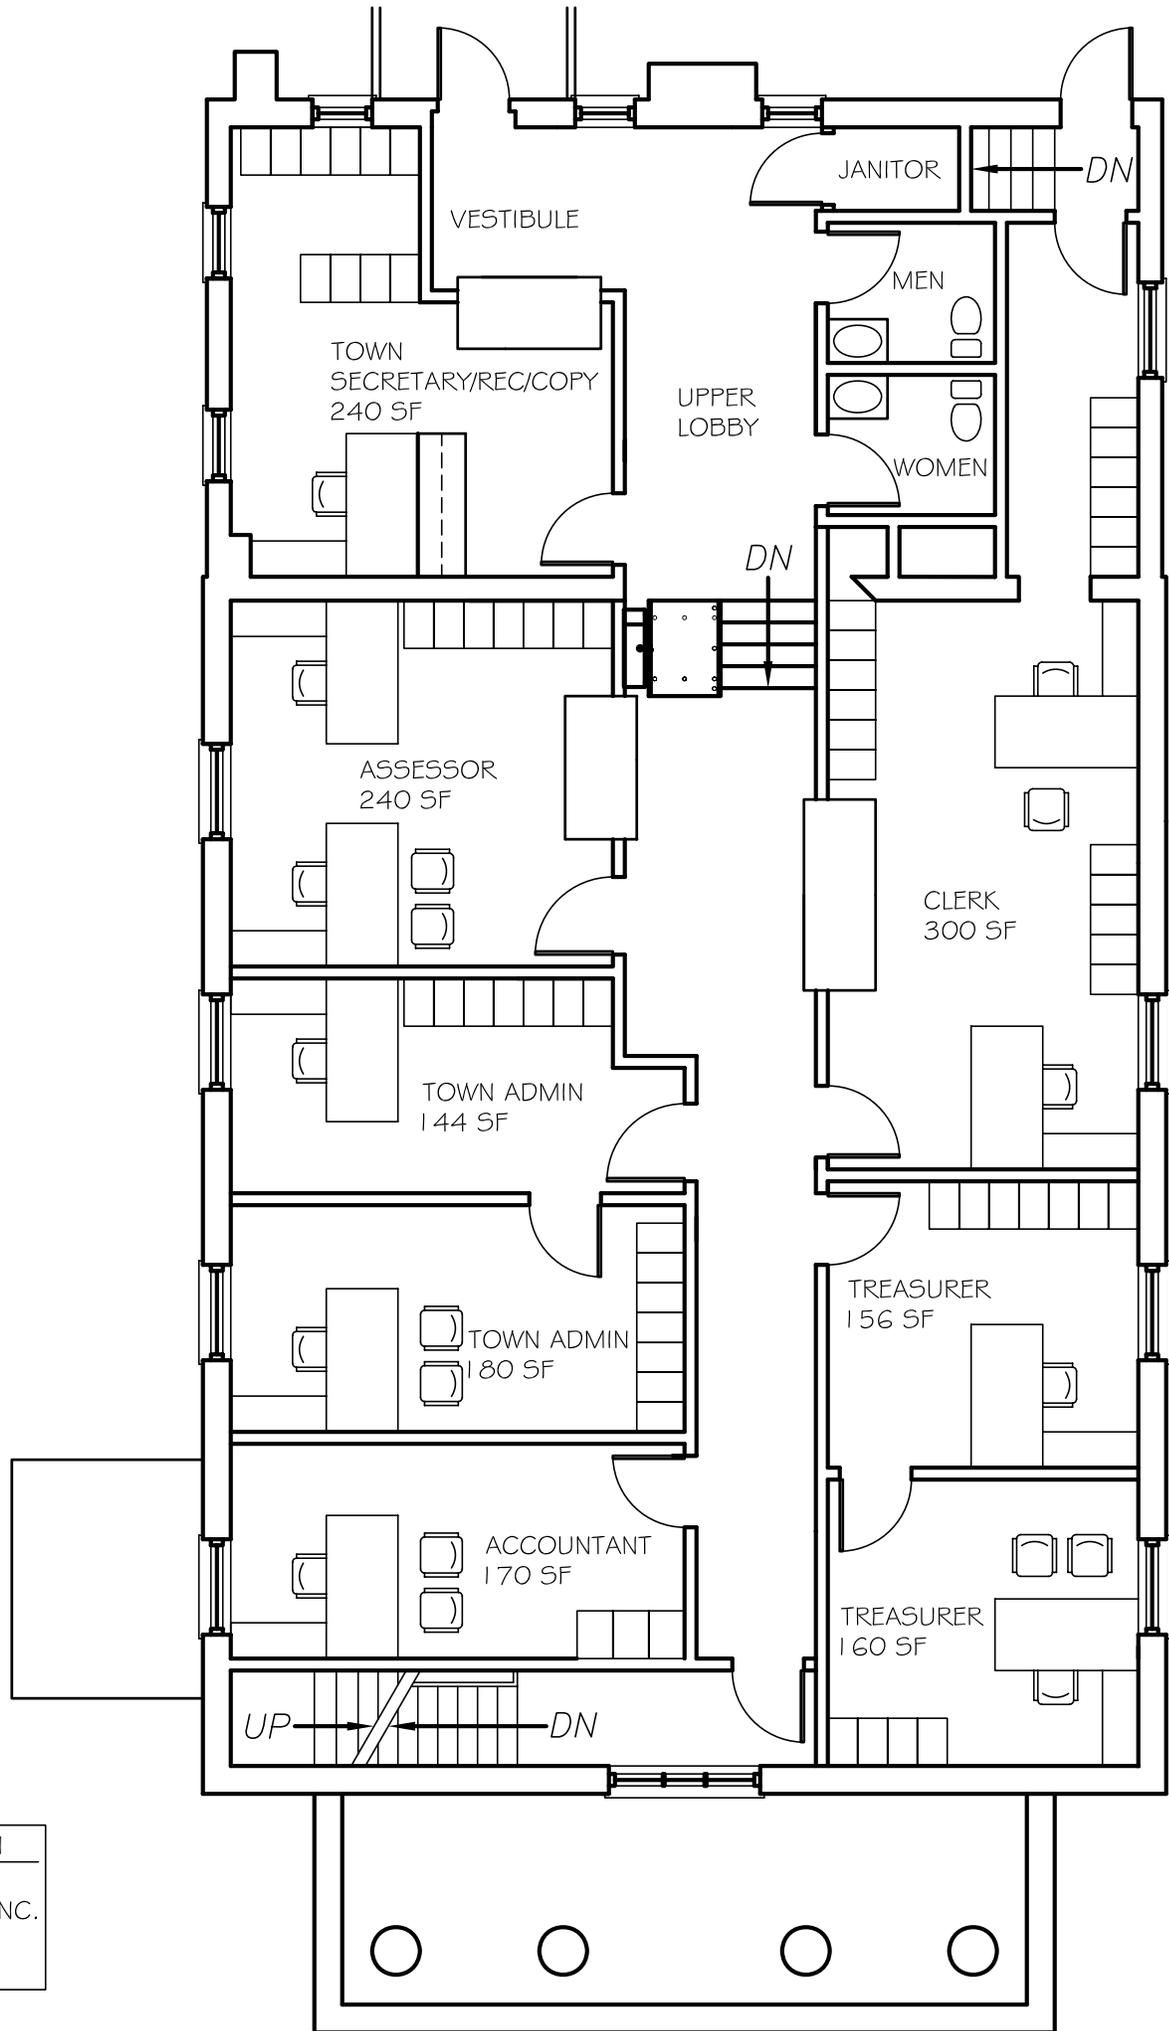


SECOND FLOOR PLAN  
 Bolton Town Hall  
 KANG ASSOCIATES, INC.  
 Date: 6-18-08  
 Scale: 1/8" = 1' 0"

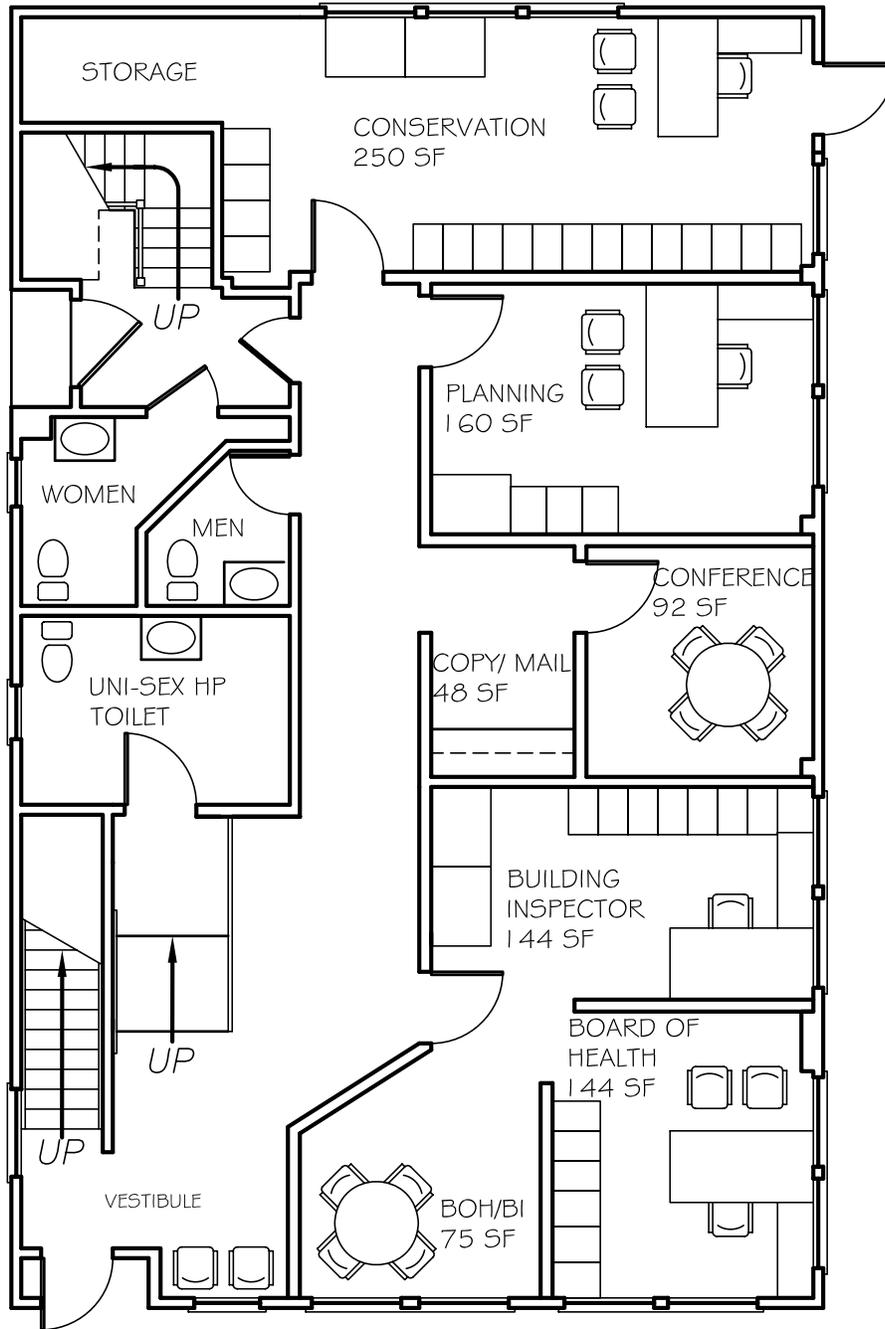

FIRST FLOOR PLAN  
 Houghton Building  
 KANG ASSOCIATES, INC.  
 Date: 6-18-08  
 Scale: 1/8" = 1' 0"

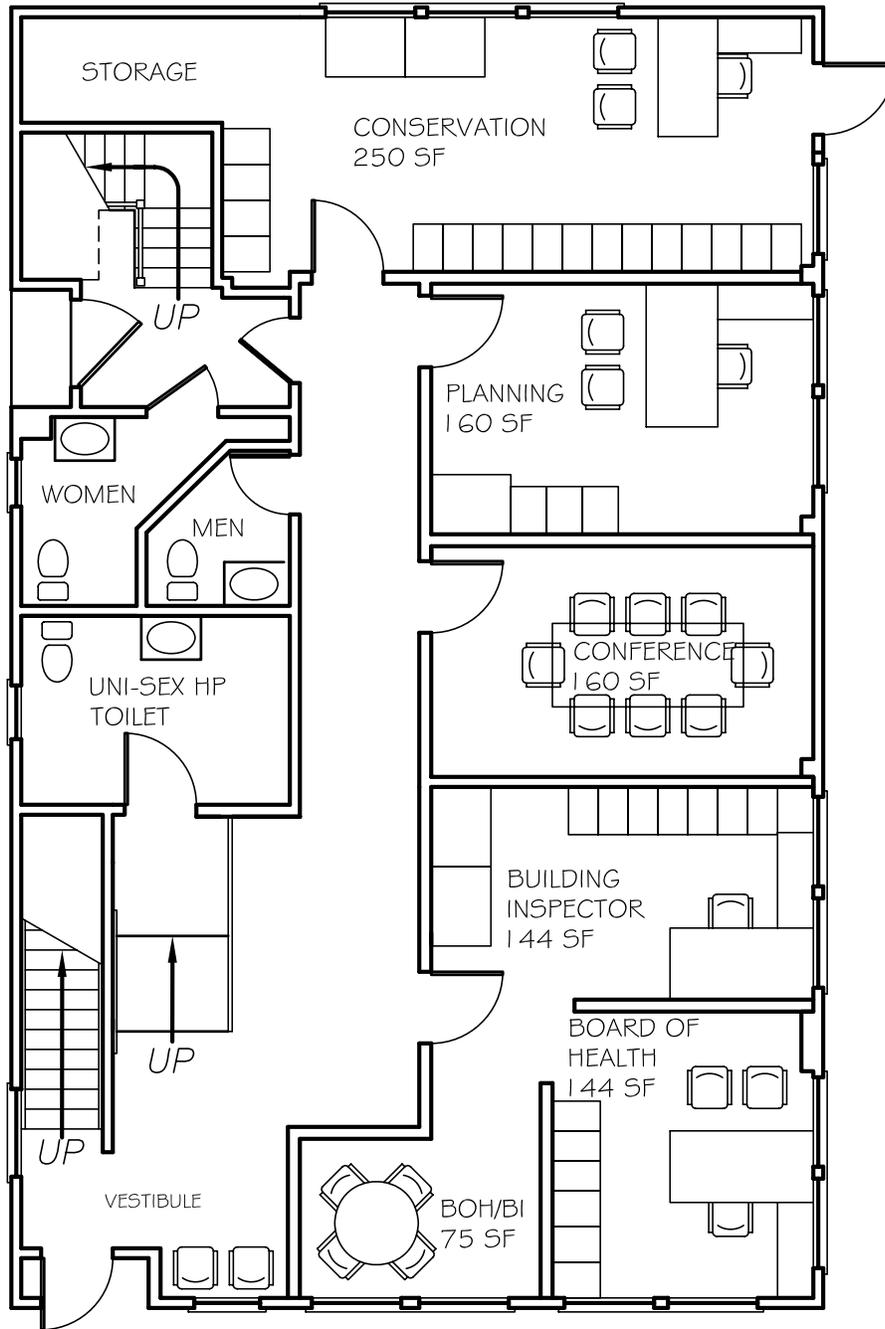

FIRST FLOOR PLAN  
 Houghton Building  
 KANG ASSOCIATES, INC.  
 Date: 6-18-08  
 Scale: 1/8" = 1' 0"

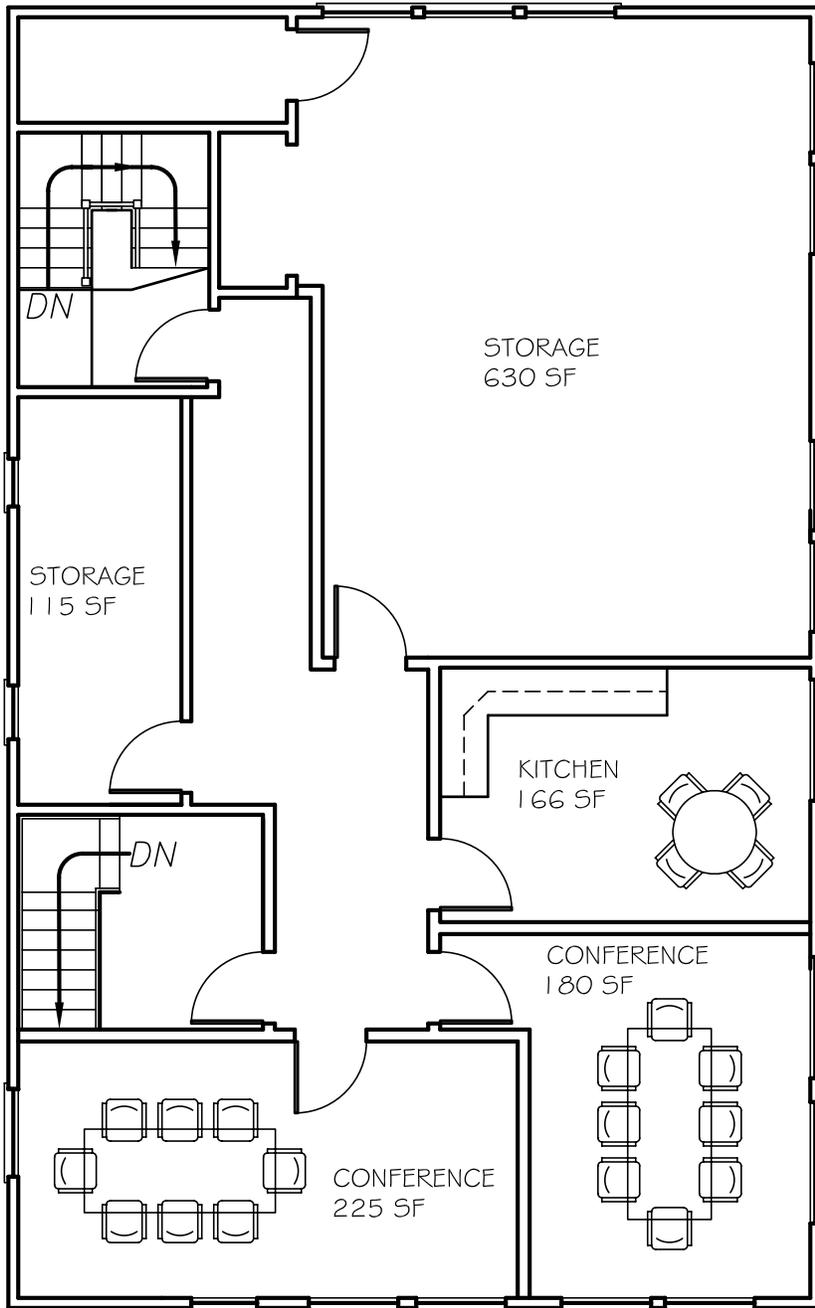

SECOND FLOOR PLAN  
Houghton Building  
KANG ASSOCIATES, INC.  
Date: 6-18-08  
Scale: 1/8" = 1' 0"